


Dr. Arun Saha
22-10-09

APPROVED BY	APPROVED BY	DRAWN BY
<p style="text-align: center;"> <i>Amarendra Patra</i> 22-10-09 Pradhan Rudranagar Gram Panchayat Bazar, South 24 Parganas </p>	<p style="text-align: center;"> <i>Apurba Ranjan Goswami</i> 26.10.09 Sarapani Sagar Panchayat Samiti South 24 Pgs. </p>	<p style="text-align: center;"> <i>Jana</i> <i>Arjun Biswas</i> Technical Assistant (NR EGS) Bazar Dev. Block, South 24 Pgs. </p>

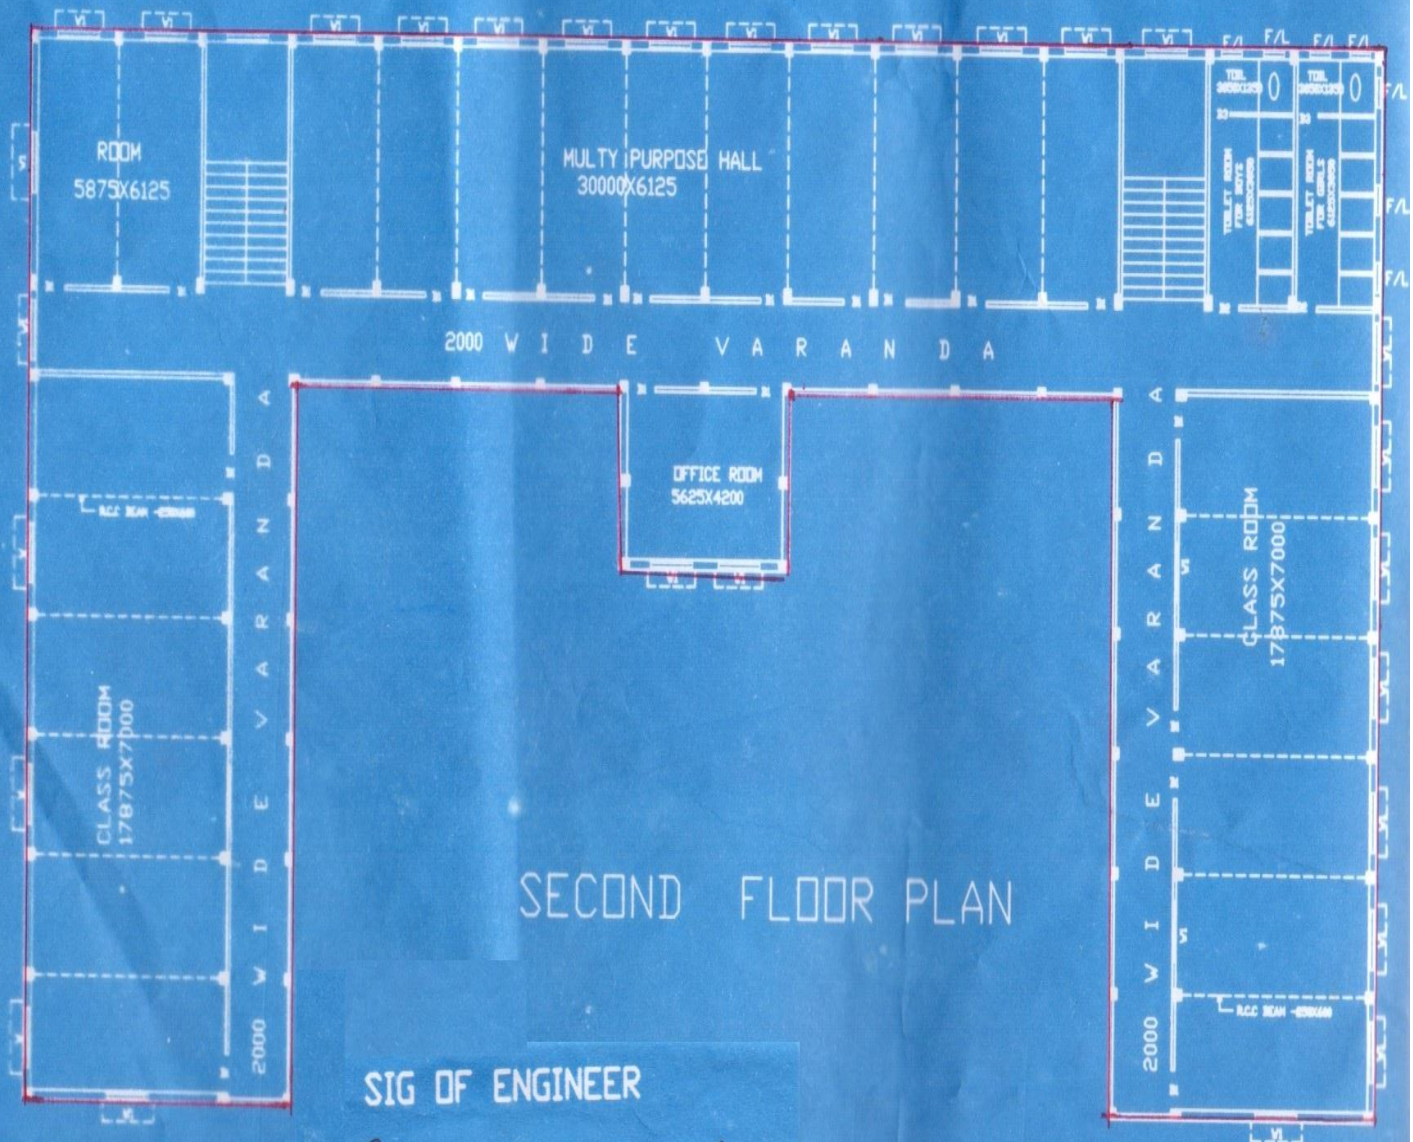

SECOND FLOOR PLAN

SIG OF ENGINEER

[Handwritten Signature]
25/7/2018

Amitava Mandal
B.Sc., D.C.E.
Civil Engineer
Regd. S.T. No.-221732